



SPEAKER DETAIL

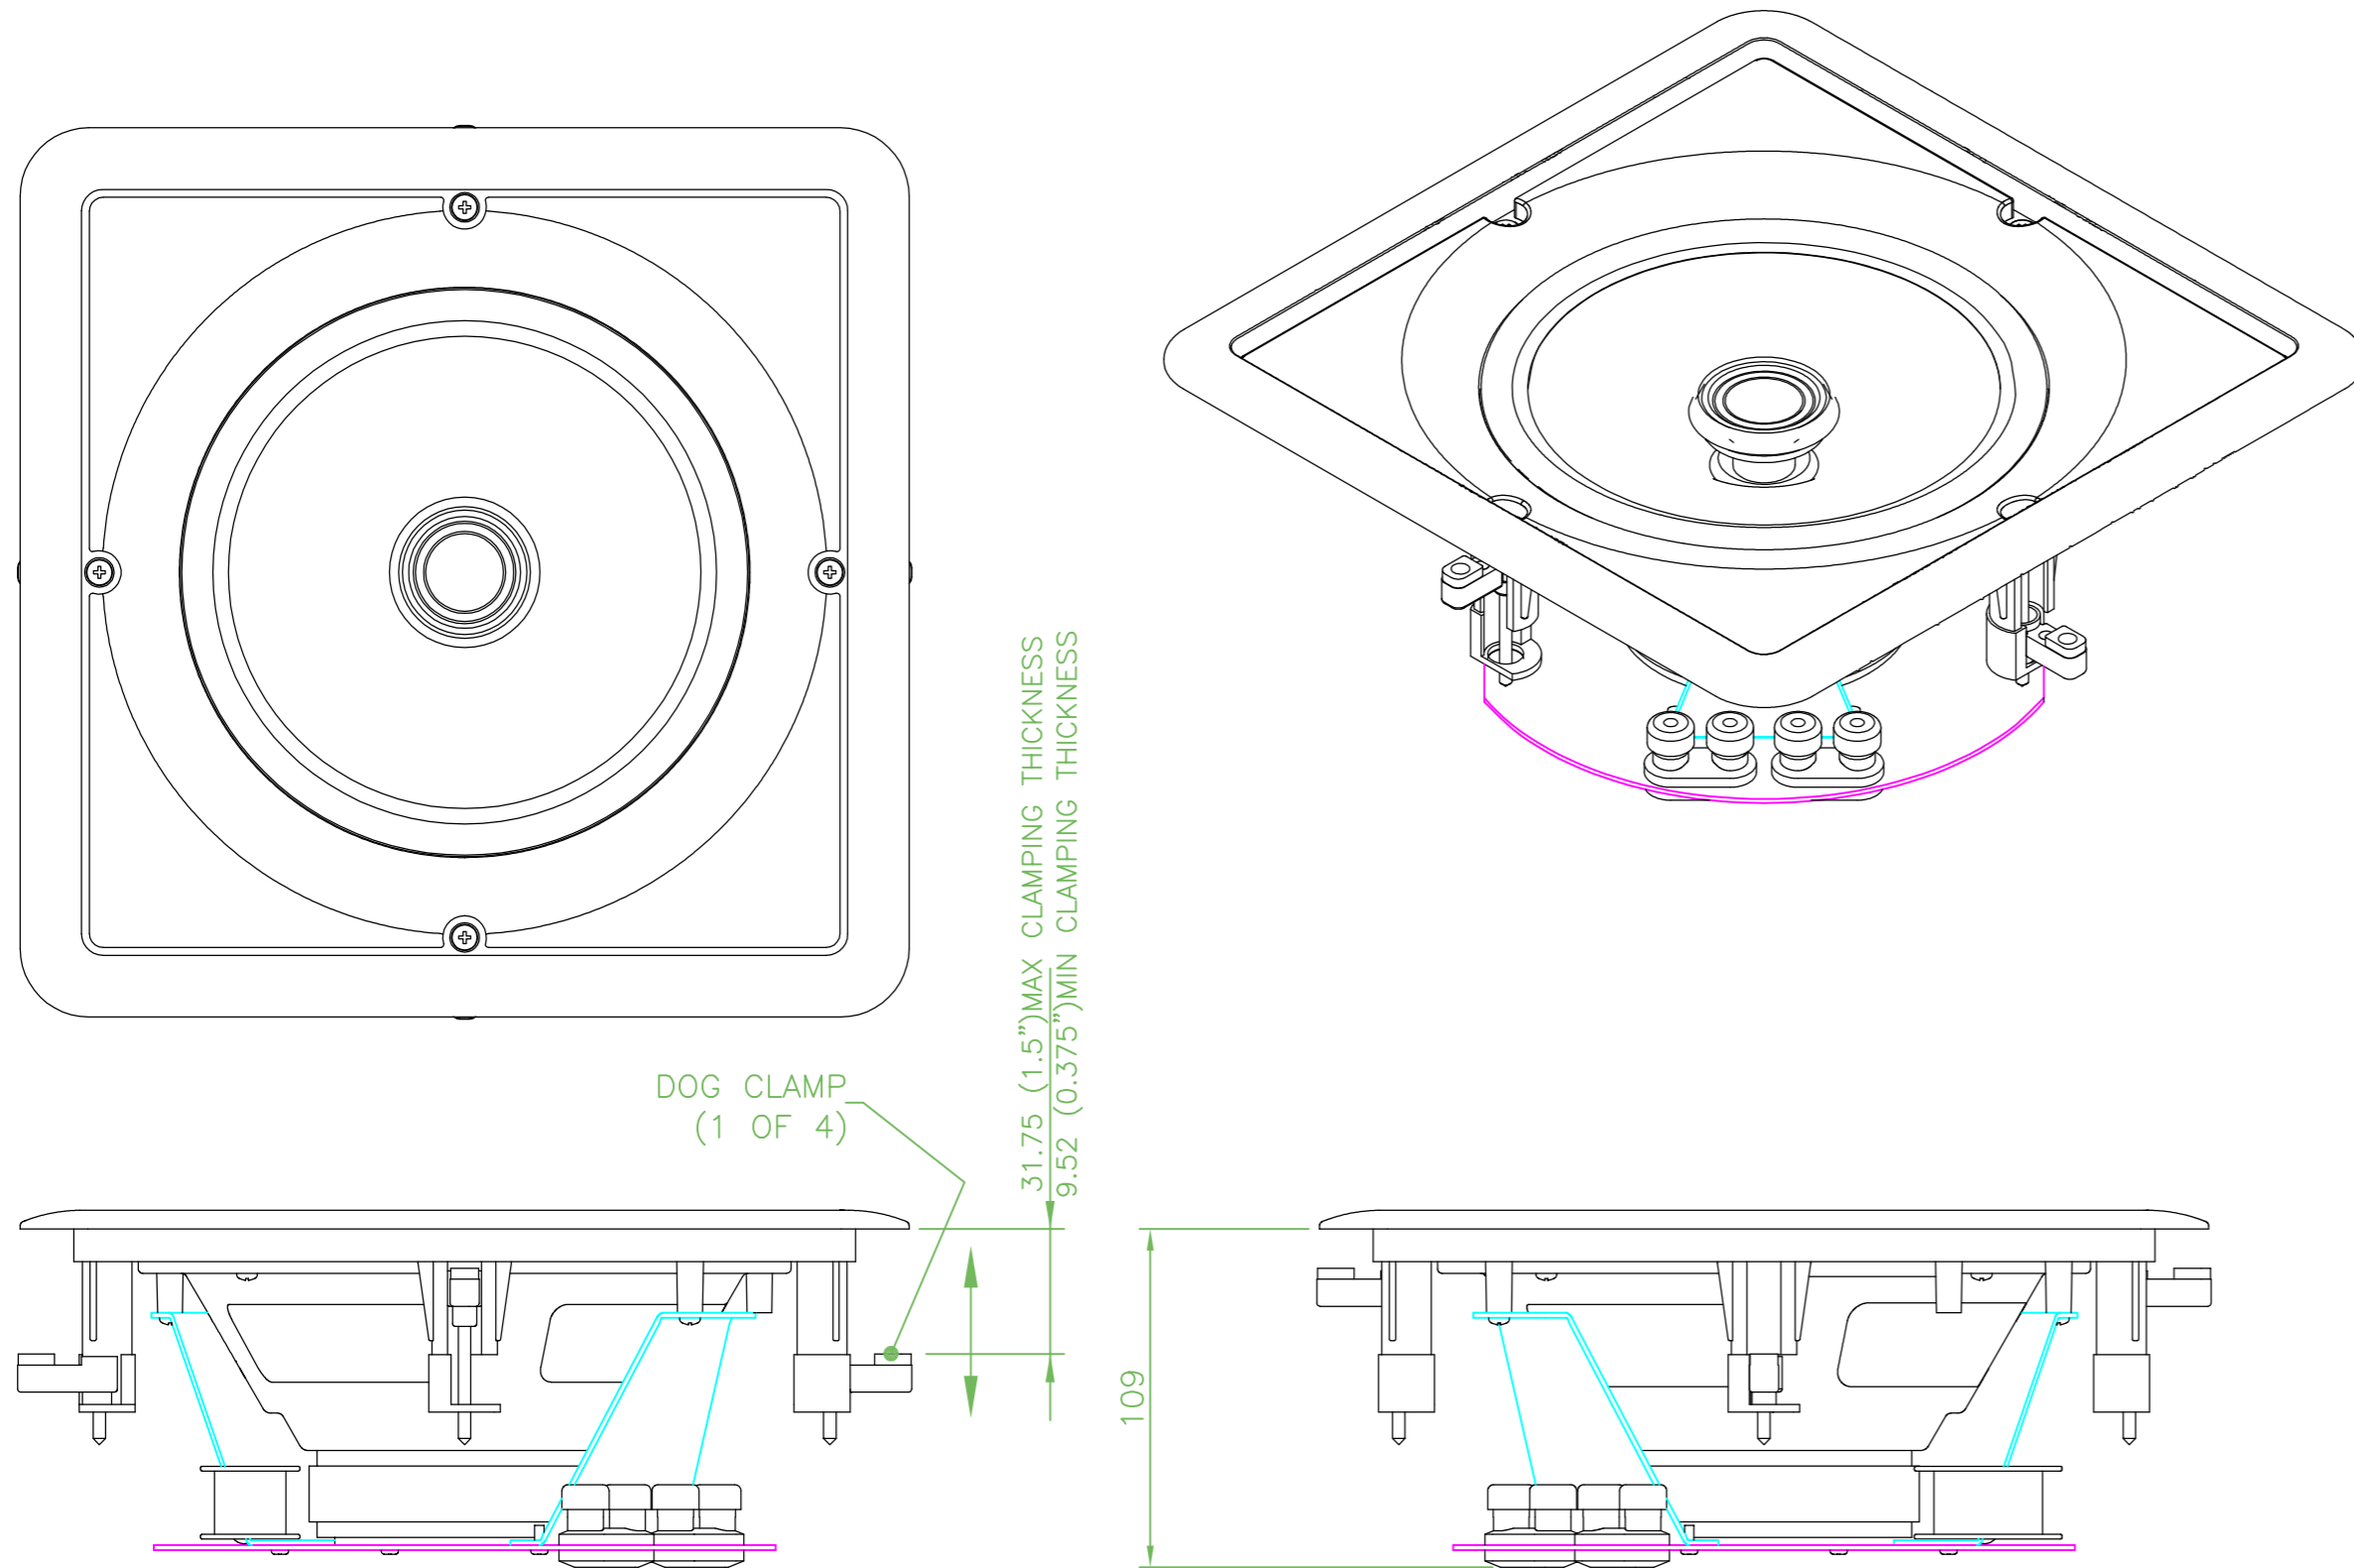

CEILING PREPARATION

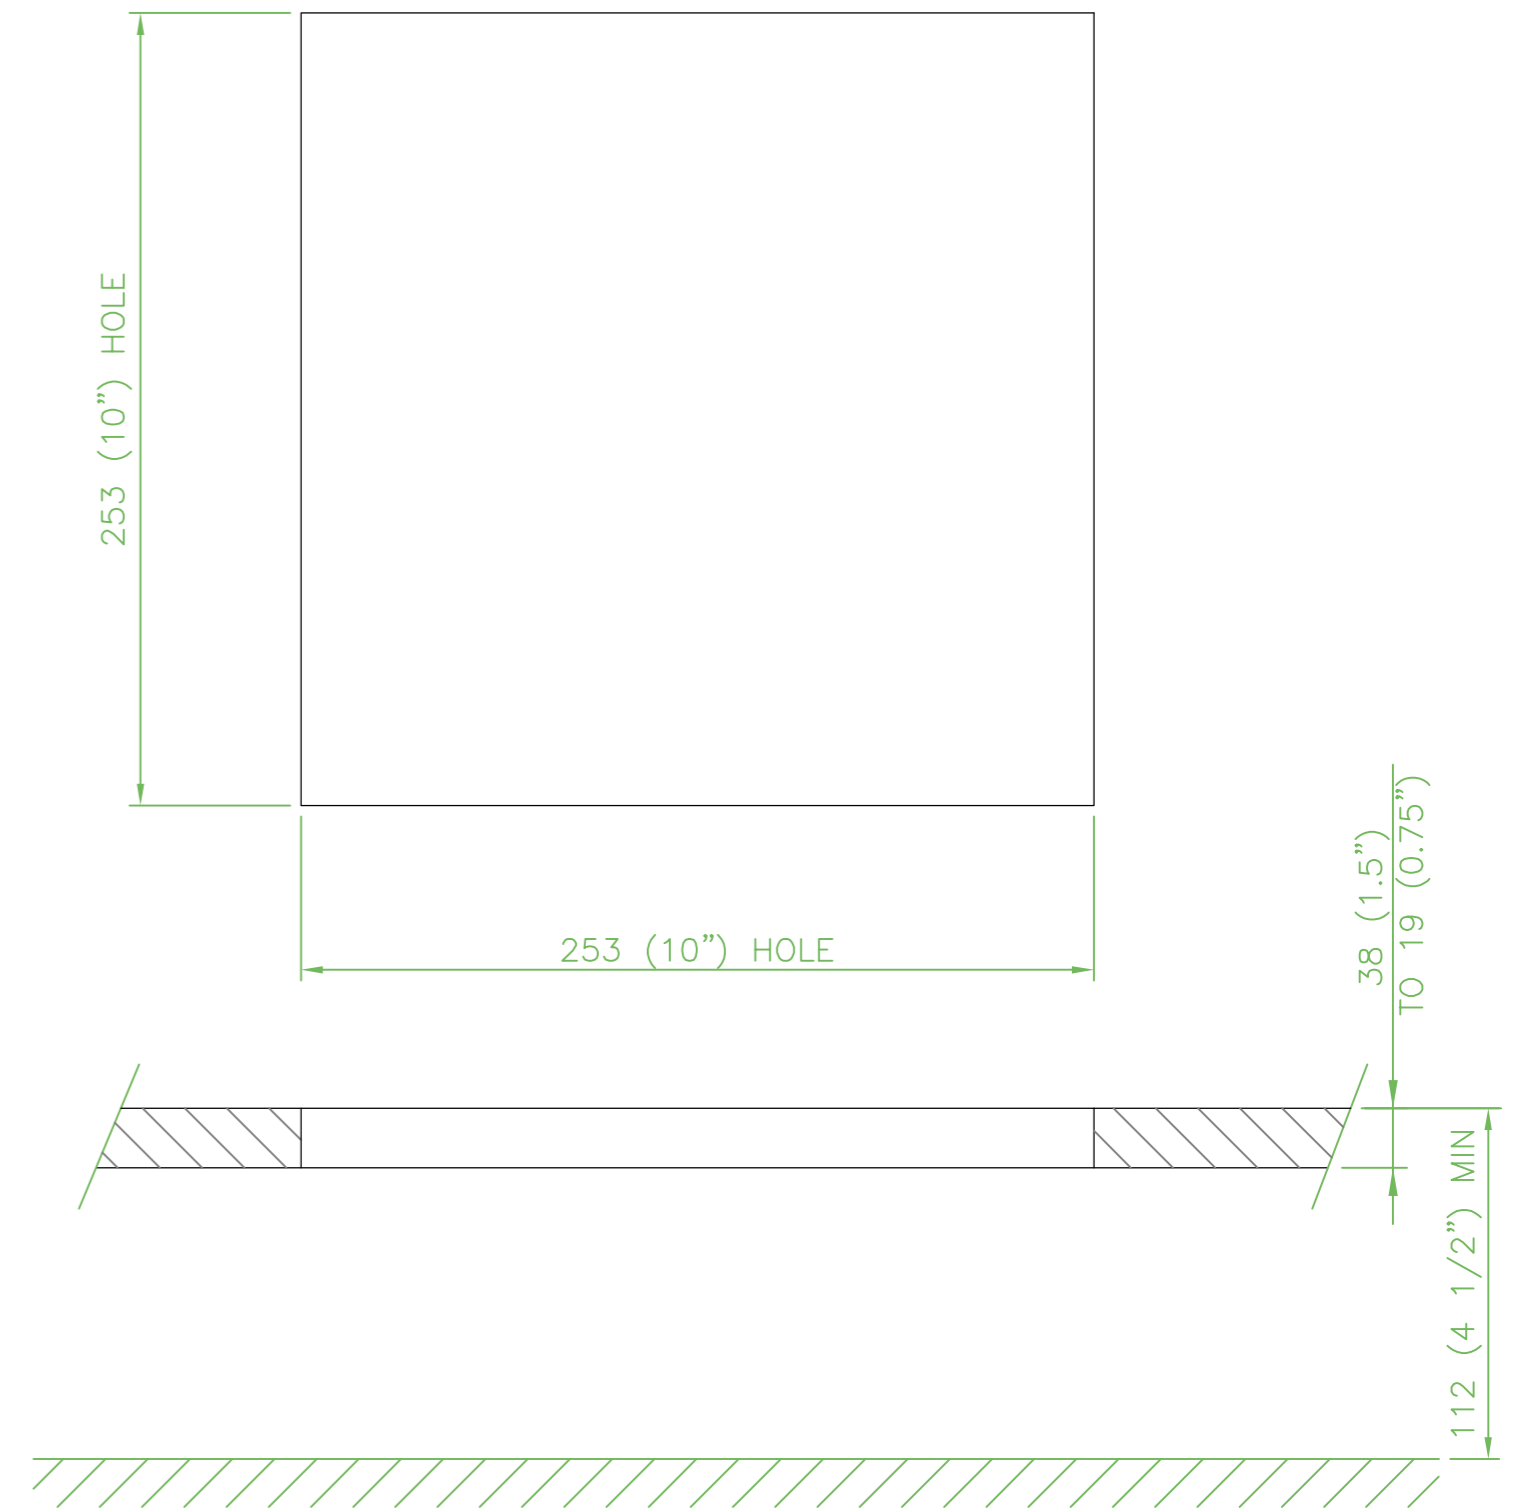

PLAIN CEILING INSTALLATION

BOOTHROYD STUART
MERIDIAN
 MERIDIAN AUDIO LIMITED;
 LATHAM ROAD;
 HUNTINGDON;
 CAMBRIDGESHIRE; PE29 6YE;
 ENGLAND.
 TEL: 01480 445678
 FAX: 01480 445686

MATERIAL : N\A	
FINISH : N\A	
GENERAL TOLERANCES UNLESS OTHERWISE SPECIFIED X.X ±0.20mm X.XX ±0.10mm X.X' ±0.1	Drawn: VINCE Date: 7-07 Scale: N\A
Part No. ---	
Product: CEILING SPEAKERS	
TITLE: INSTALLATION BASICS SQUARE GRILLE	
DRAWING No. SCS-01	ISSUE No. 1